


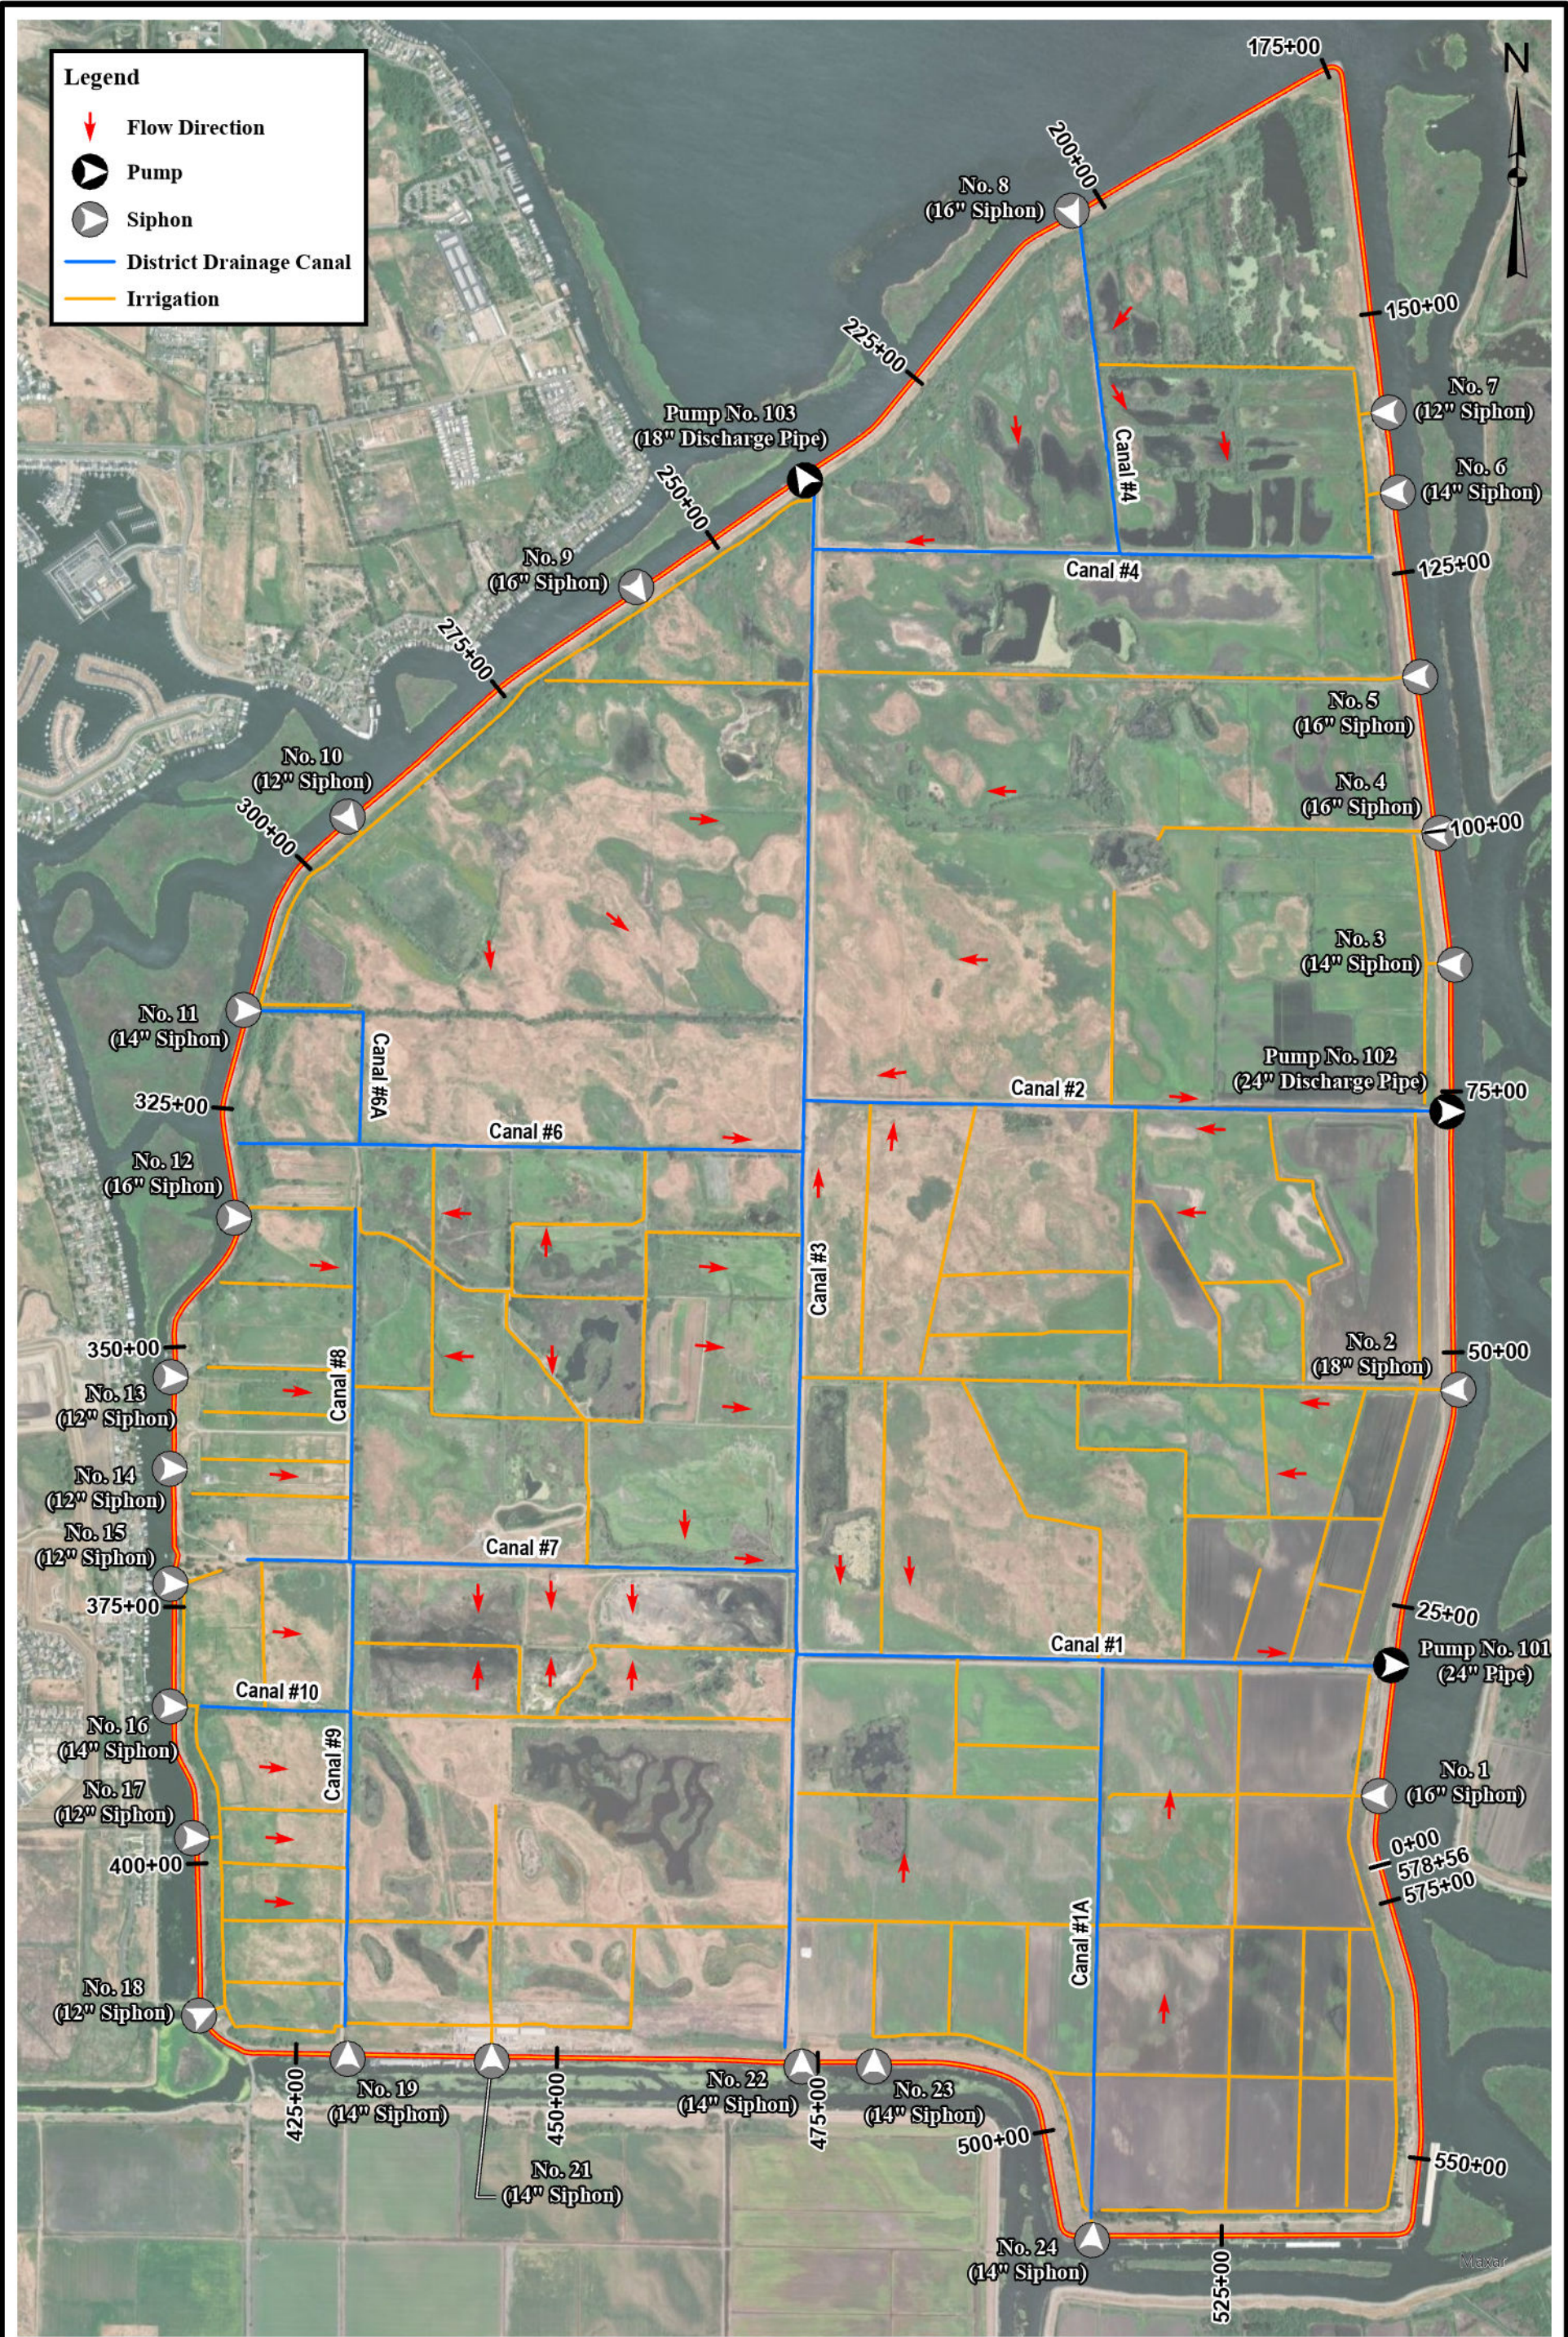

**MBK**  
**ENGINEERS**  
455 University Avenue, Suite 100  
Sacramento, CA 95825  
Phone: 916-456-4400 - Fax: 916-456-0253

RECLAMATION DISTRICT NO. 2025  
HOLLAND TRACT

**DISTRICT CONVEYANCE  
SYSTEM EXHIBIT**

| Date | Revision |
|------|----------|
|      |          |
|      |          |
SCALE: 1" = 1,500'  
JOB NUMBER: 4275.6  
REQUESTED BY: NH  
DATE: 4/18/2025  
MBNR

Bar Length On Original Drawing Equals  
One Inch. Adjust Scale Accordingly