


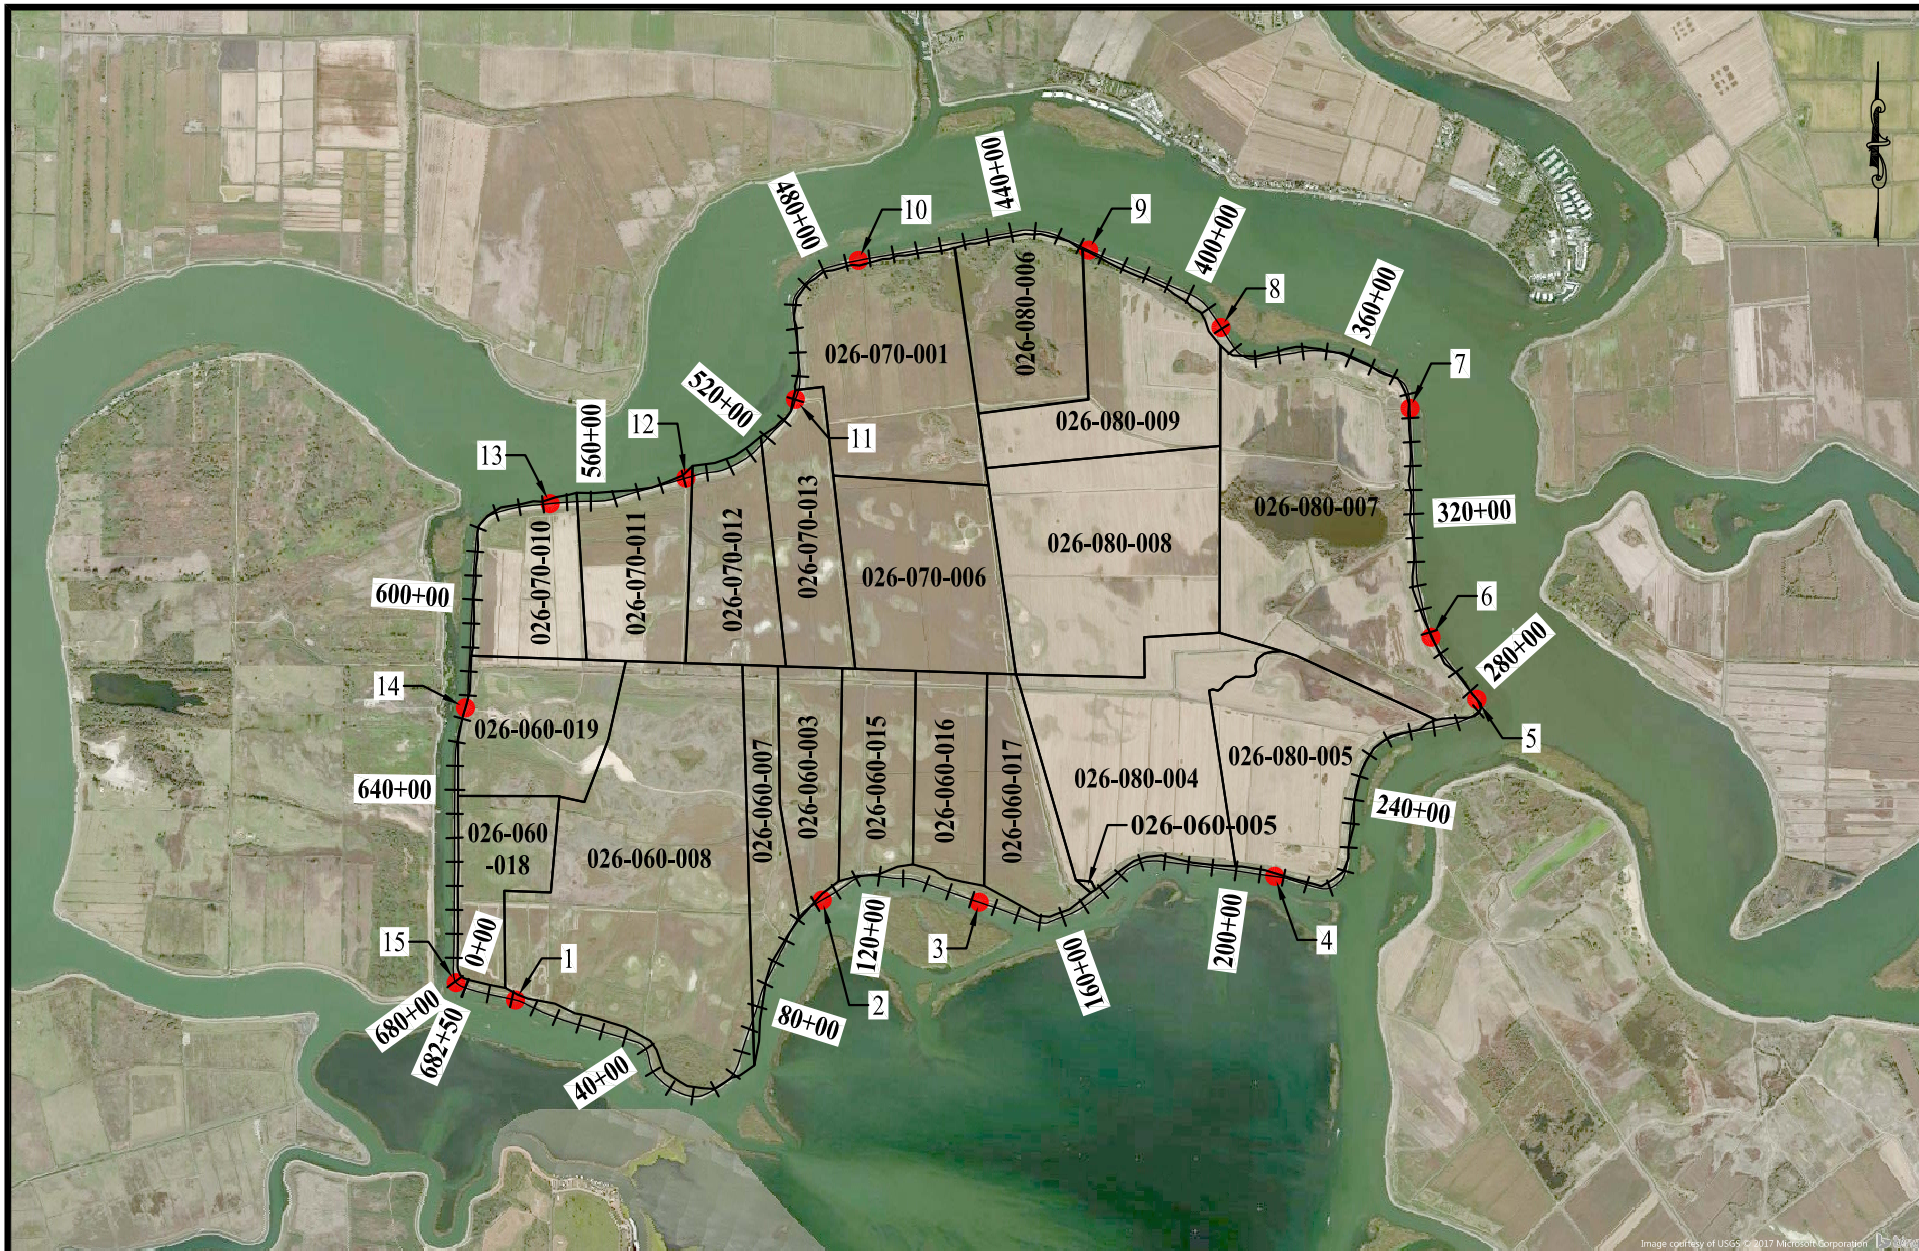

455 University Avenue, Suite 100
 Sacramento, California 95825
 Phone: (916) 456-4400 • Fax: (916) 456-0253

RECLAMATION DISTRICT NO. 2026
 WEBB TRACT

WATER DIVERSION POINTS

SCALE:	1" = 4000'
JOB NUMBER:	4280
DRAWN BY:	AR
DATE:	05/05/2017
SHEET:	1 OF 1

RD 2026 Webb Tract
Water Diversion Points

Point No.	Statement No.	Levee Station	Coordinates		Diversion Size (in)
			Northing	Easting	
1	S021431	10+79	2209153.66	6232574.48	18
2	S021442	106+66	2211236.40	6238964.35	13
3	S021446	141+66	2211192.00	6242235.55	12.75
4	S021447	208+13	2211732.49	6248391.92	18.5
5	-	277+80	2215416.84	6252605.15	1.5
6	S021449	293+93	2216711.28	6251648.56	13
7	S021454	342+04	2221479.61	6251209.64	18
8	S021455	390+31	2223162.41	6247271.98	18
9	S021490	423+00	2224772.78	6244515.13	14
10	S021492	472+36	2224561.59	6239718.40	12.75
11	S021495	509+91	2221668.41	6238406.09	14
12	S021500	539+56	2220024.81	6236123.60	14
13	S021501	568+53	2219494.21	6233294.17	12.75
14	-	622+63	2215242.13	6231532.35	2
15	-	680+29	2209514.47	6231336.14	1.5