


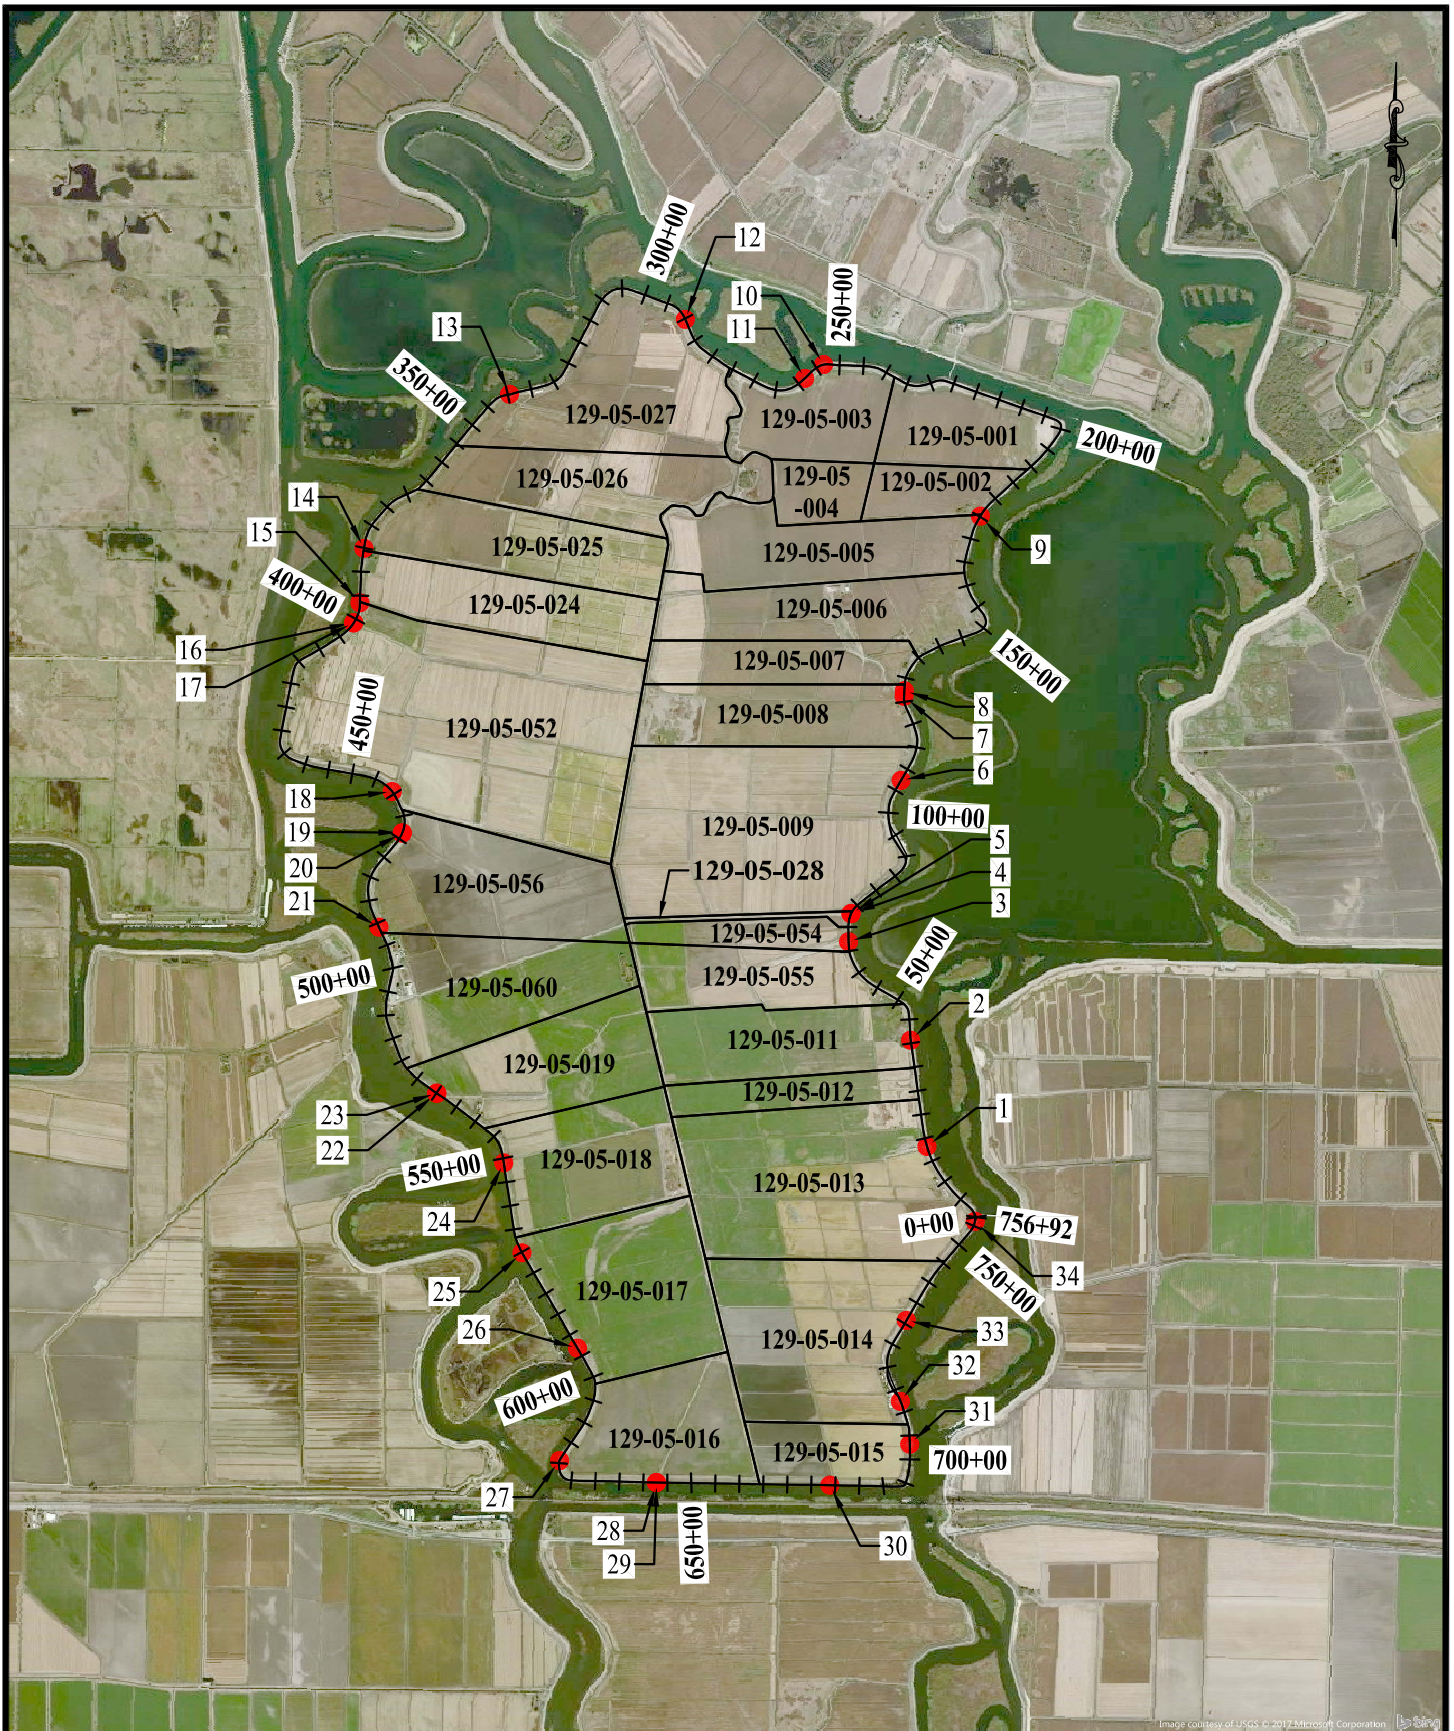

MBK
ENGINEERS

455 University Avenue, Suite 100
Sacramento, California 95825
Phone: (916) 456-4400 • Fax: (916) 456-0253

RECLAMATION DISTRICT NO. 2028
BACON ISLAND

WATER DIVERSION POINTS

SCALE:	1" = 4000'
JOB NUMBER:	4290
DRAWN BY:	AR
DATE:	05/05/2017
SHEET:	1 OF 1

RD 2028 Bacon Island
Water Diversion Points

Point No.	Statement No.	Levee Station	Coordinates		Diversion Size (in)
			Northing	Easting	
1	S021061	18+26	2173826.99	6263842.48	14
2	S021062	40+65	2176038.03	6263502.58	14
3	S021063	66+92	2178089.99	6262208.18	14
4	S021064	72+83	2178673.63	6262260.62	14
5	-	72+88	2178678.26	6262262.89	18
6	S021065	107+37	2181453.16	6263304.18	12
7	S021066	126+15	2183203.95	6263366.31	12
8	S021067	127+31	2183319.61	6263371.13	16
9	S021039	175+15	2186955.34	6264956.25	14
10	S021040	253+35	2190115.33	6261688.42	14
11	S021041	258+28	2189825.62	6261297.14	10
12	S021042	289+81	2191056.45	6258809.66	16
13	S021043	339+61	2189496.25	6255148.27	16
14	S021044	385+11	2186285.02	6252115.01	14
15	-	396+47	2185151.73	6252029.32	12
16	S021045	400+91	2184737.13	6251899.65	12
17	S021046	400+94	2184734.48	6251897.97	14
18	S021047	459+35	2181219.42	6252702.71	14
19	S021048	468+60	2180360.28	6252915.07	14
20	-	468+67	2180352.35	6252912.01	18
21	S021049	490+92	2178392.56	6252427.11	12
22	S021050	530+04	2174935.56	6253629.03	14
23	S021051	530+09	2174932.65	6253633.28	12
24	S021052	550+97	2173482.33	6255026.77	12
25	S021053	570+16	2171611.18	6255406.86	12
26	S021054	593+18	2169621.97	6256563.31	12
27	S021055	619+47	2167280.18	6256188.55	12
28	-	642+71	2166821.54	6258204.78	12
29	S021056	642+77	2166821.35	6258210.83	12
30	S021057	678+87	2166768.86	6261819.61	12
31	S021058	703+17	2167621.23	6263483.20	14
32	-	712+38	2168512.27	6263288.38	16
33	S021059	730+74	2170200.22	6263413.95	12
34	S021060	756+00	2172265.06	6264847.55	16