


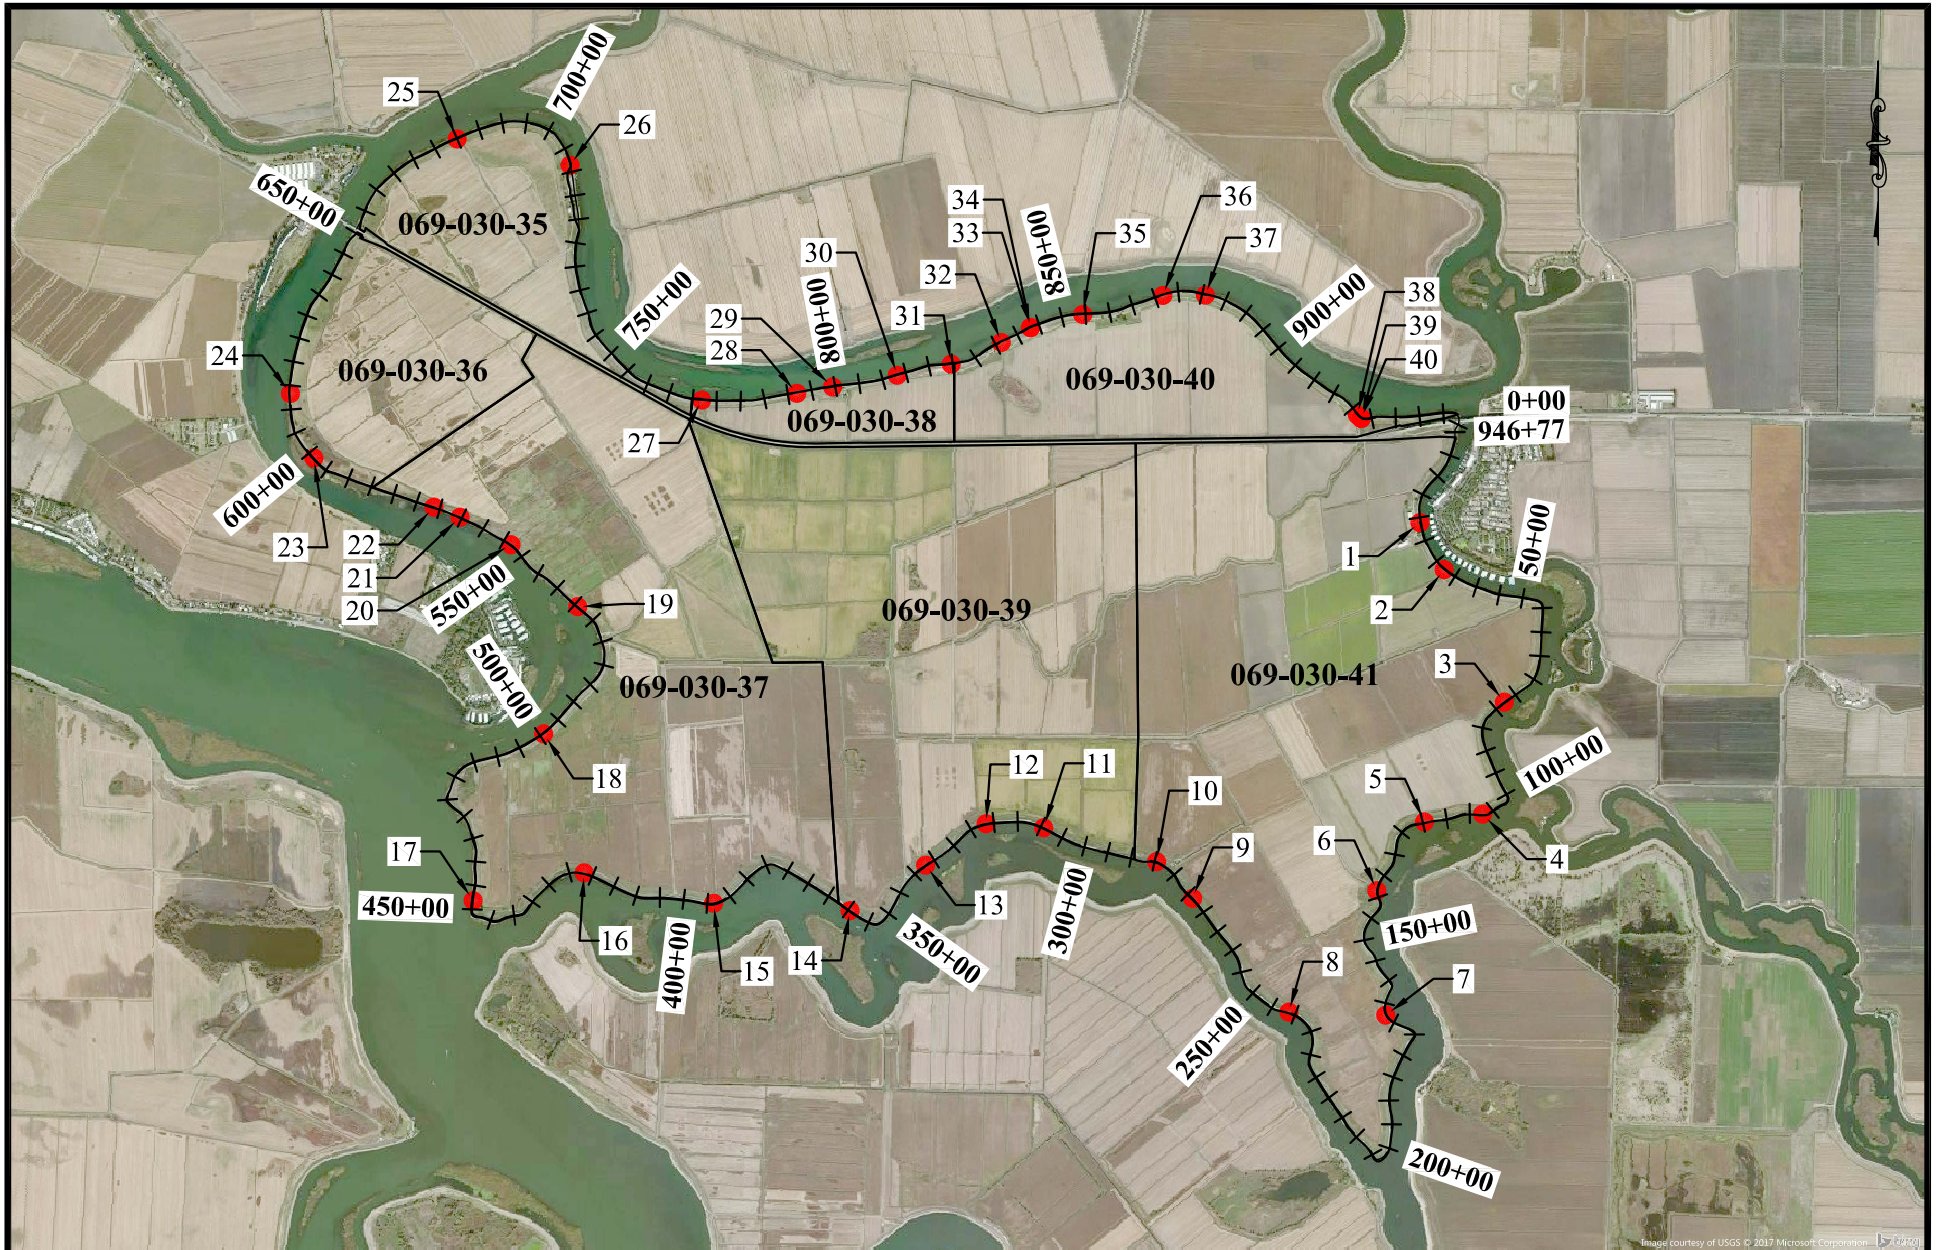

MBK
ENGINEERS

455 University Avenue, Suite 100
Sacramento, California 95825
Phone: (916) 456-4400 • Fax: (916) 456-0253

RECLAMATION DISTRICT NO. 756
BOULDIN ISLAND

WATER DIVERSION POINTS

SCALE:	1" = 4000'
JOB NUMBER:	4125
DRAWN BY:	AR
DATE:	05/05/2017
SHEET:	1 OF 1

RD 756 Bouldin Island
Water Diversion Points

Point No.	Statement No.	Levee Station	Coordinates		Diversion Size (in)
			Northing	Easting	
1	-	21+07	2227875.20	6273605.44	2
2	S021068	32+33	2226895.56	6274109.99	12
3	S021086	77+77	2224137.12	6275363.46	12
4	S021088	107+31	2221801.32	6274911.82	12
5	S021069	119+71	2221639.08	6273698.33	12
6	S021087	138+53	2220208.44	6272707.55	18
7	S021089	167+60	2217615.09	6272893.51	12
8	S021085	241+39	2217679.10	6270874.99	14
9	S021090	273+69	2220049.80	6268869.60	14
10	S021093	284+60	2220811.13	6268119.28	14
11	S021095	309+37	2221519.37	6265766.38	12
12	S021091	321+62	2221603.20	6264565.87	12.75
13	S021094	337+08	2220739.43	6263307.40	12.75
14	S021096	359+61	2219794.12	6261731.58	18
15	S021097	393+70	2219946.65	6258890.79	16
16	S021100	421+85	2220580.70	6256191.84	12.75
17	S021102	451+82	2220001.19	6253879.72	12
18	S021098	500+83	2223475.41	6255350.29	16
19	S021101	534+23	2226123.93	6256059.50	12.75
20	S021103	553+33	2227416.19	6254670.58	12.75
21	S021099	565+42	2227989.80	6253608.14	13
22	S021104	571+26	2228197.10	6253063.93	14
23	S021107	598+58	2229222.10	6250562.33	18
24	S021109	613+35	2230566.07	6250071.70	18
25	S021105	679+98	2235866.28	6253545.60	16
26	S021108	708+57	2235321.97	6255901.43	14
27	S021110	771+90	2230427.70	6258644.58	24
28	S021106	791+87	2230568.87	6260624.56	12
29	-	799+43	2230700.68	6261368.51	1.5
30	S021111	813+16	2230944.79	6262715.47	12.75
31	-	824+70	2231177.70	6263839.84	2
32	-	836+25	2231626.61	6264881.93	14
33	-	843+11	2231937.65	6265492.03	1.5
34	-	843+13	2231938.53	6265493.90	2
35	S021114	854+39	2232211.19	6266579.02	12
36	S021116	871+68	2232606.62	6268248.48	16
37	S021112	880+71	2232614.78	6269136.13	16
38	S021115	921+72	2230116.36	6272303.64	16
39	S021117	922+75	2230049.14	6272381.70	24.5
40	S021113	922+79	2230047.13	6272385.35	24.5